


**DECRA**  
ROOFING SYSTEMS

NOTE: \* DIMRNSION SUBJECT TO SITE CONDITION

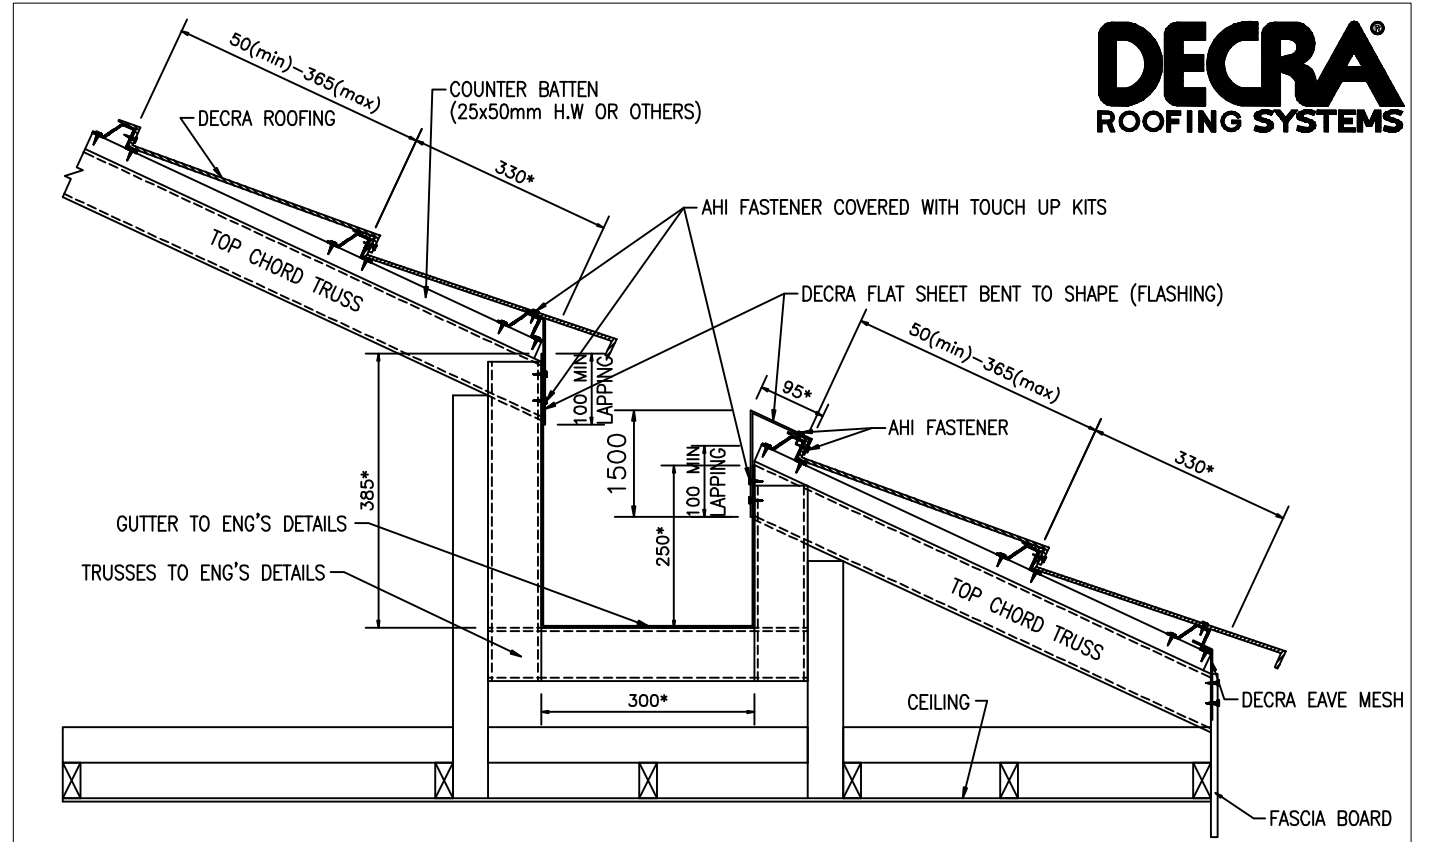

**DECRA**  
ROOFING SYSTEMS

NOTE: \* DIMRNSION SUBJECT TO SITE CONDITION

<p>A FLETCHER BUILDING COMPANY</p> <p>1, LOT 12, MELAY INDUSTRIAL ESTATE, PERSEKUTUAN NEGARA SELATAN MALAYSIA</p>	<b>DECRA ROOF</b>	<b>SCALE:</b> N.T.S	<b>DWG NO:</b> TECH-10A
	<b>HIDDEN GUTTER DETAILS</b>	<b>DATE:</b> 17-DEC-2012	<b>SHEET:</b> 1/1
		<b>DRAWN:</b> TECH TEAM	<b>FILENAME:</b> AHI-TECH
		<b>CHECKED:</b> TECH TEAM	

<p>A FLETCHER BUILDING COMPANY</p> <p>1, LOT 12, MELAY INDUSTRIAL ESTATE, PERSEKUTUAN NEGARA SELATAN MALAYSIA</p>	<b>DECRA VENTED ROOF</b>	<b>SCALE:</b> N.T.S	<b>DWG NO:</b> TECH-10B
	<b>HIDDEN GUTTER DETAILS</b>	<b>DATE:</b> 17-DEC-2012	<b>SHEET:</b> 1/1
		<b>DRAWN:</b> TECH TEAM	<b>FILENAME:</b> AHI-TECH
		<b>CHECKED:</b> TECH TEAM	